


2364 Haines Rd., Unit 20-21 Mississauga, Ontario Canada

Steel Catchbasin Grate & Frame *MODEL NO. 5101*

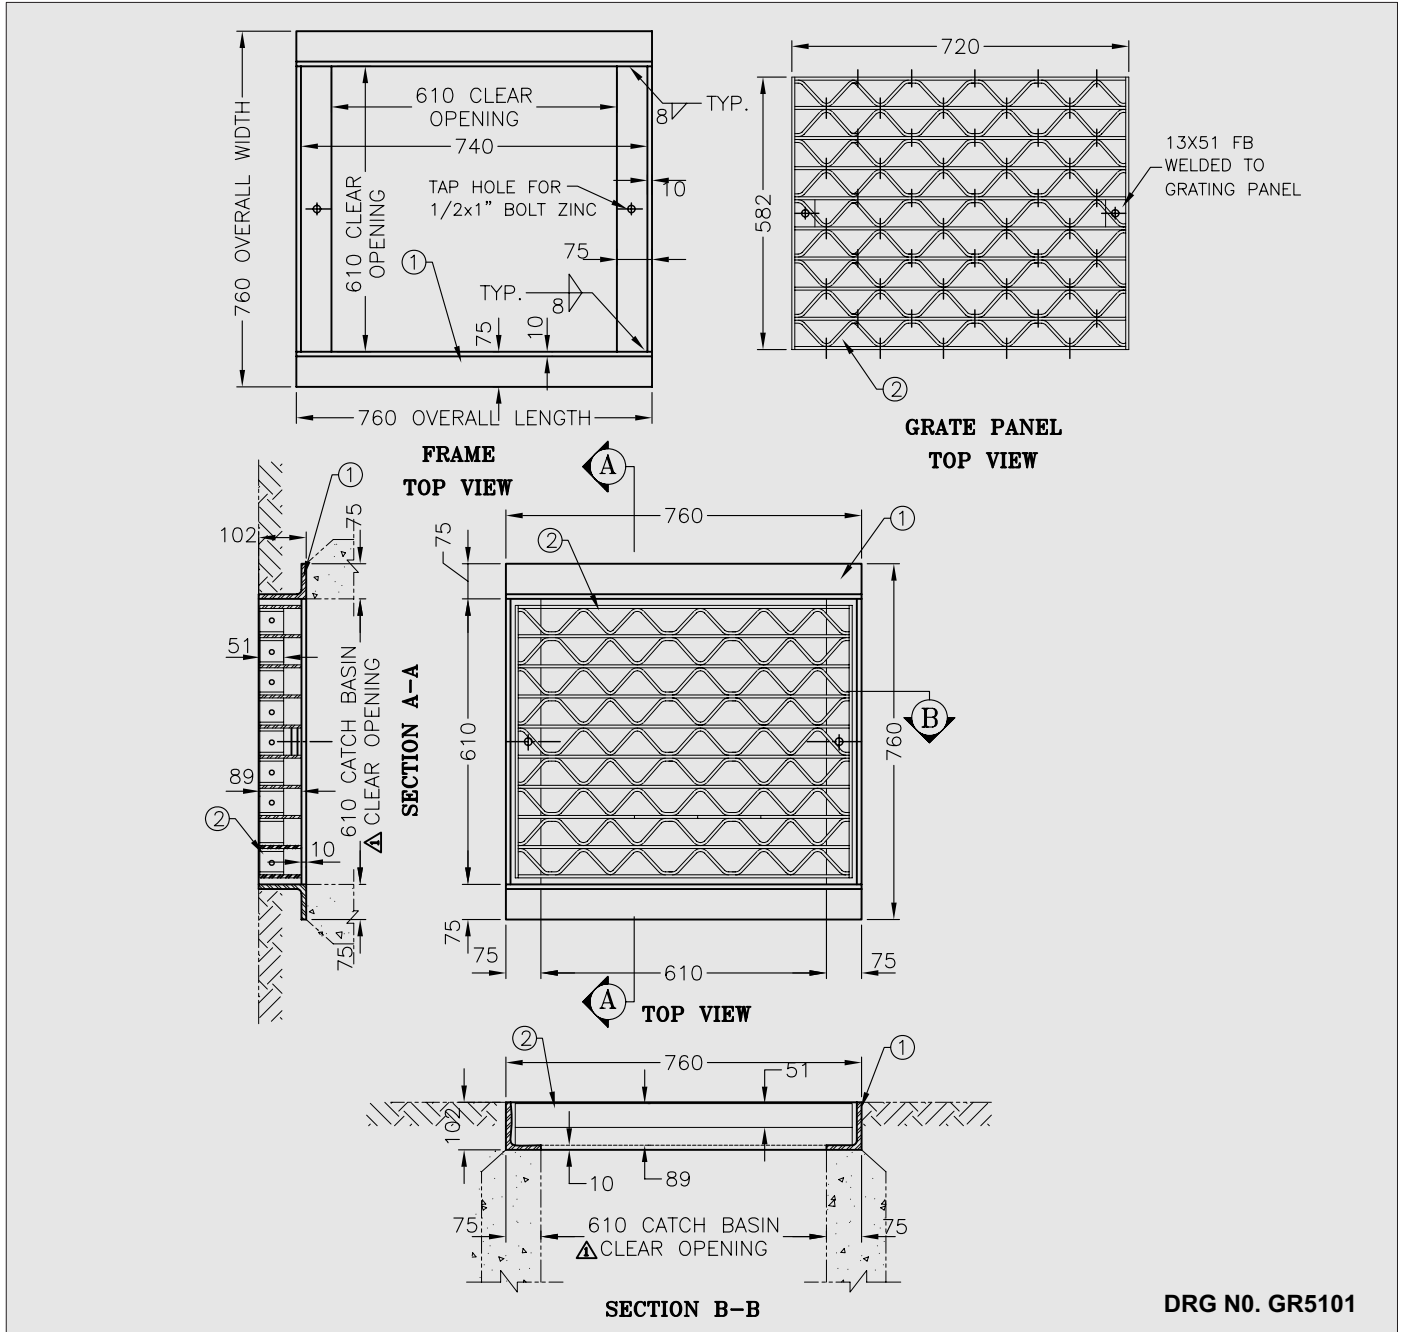

DRG NO. GR5101

Note:

- 1) All steel members shall be hot dipped galvanized after fabrication.
- 2) Welding shall conform to CSA W47.1 & CSA W59-03 latest edition
- 3) Welded surface remains as welded.

Materials

#	QTY	MATERIALS	DESCRIPTION
1	1	CSA STEEL G40.21 M-300W	100 x 75 x 10 unequal angle frame
2	1	STEEL	STEPCON grate reticuling rivets type V mesh as following 6 x 69mm bearing bars 6 x 51mm reticulate bars